



TYPICAL BITUMINOUS ACCESS ROAD CROSS SECTION
NO SCALE

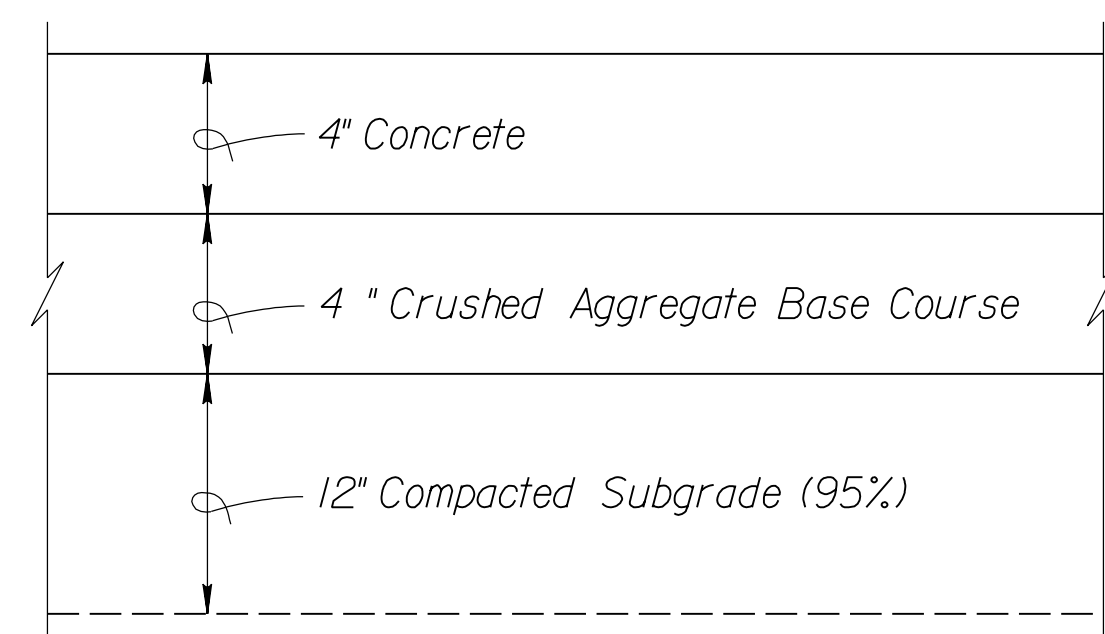


TYPICAL CONCRETE SIDEWALK SECTION

NO SCALE

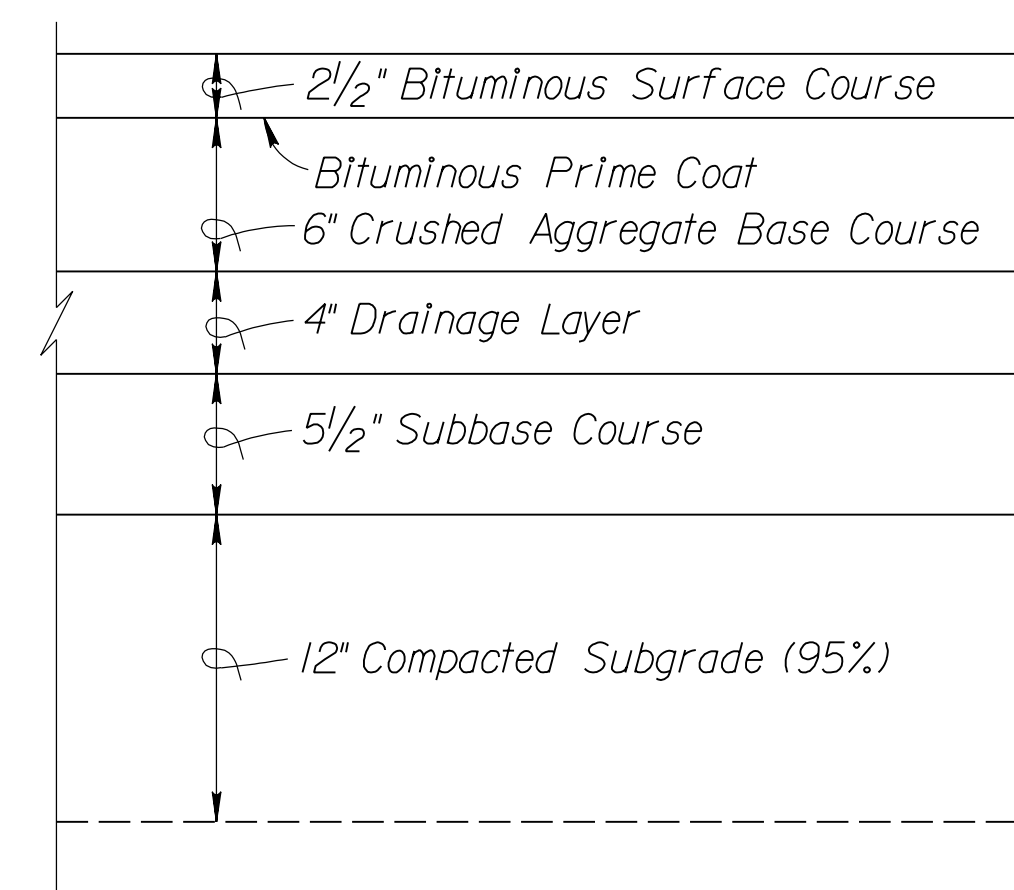


TYPICAL BITUMINOUS PAVEMENT SECTION

NO SCALE

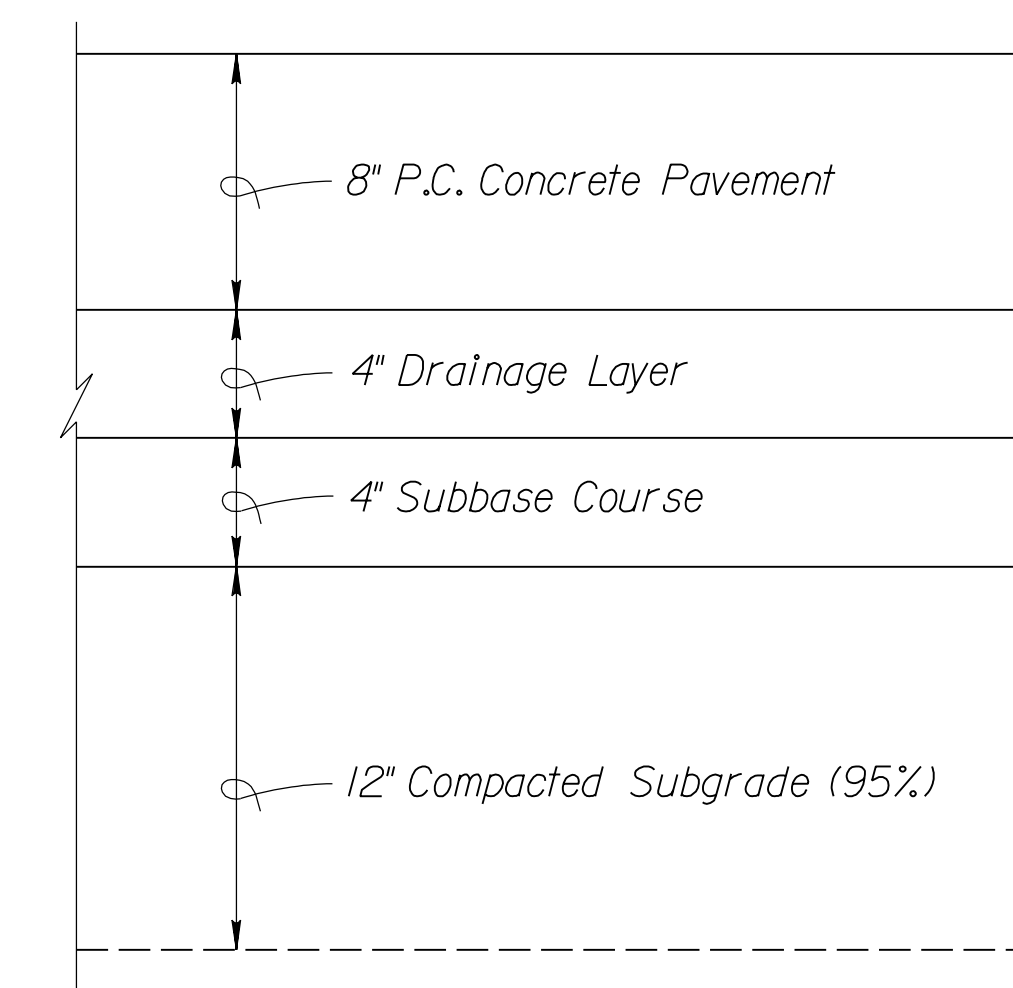

TYPICAL P.C. CONCRETE PAVEMENT SECTION

NO SCALE

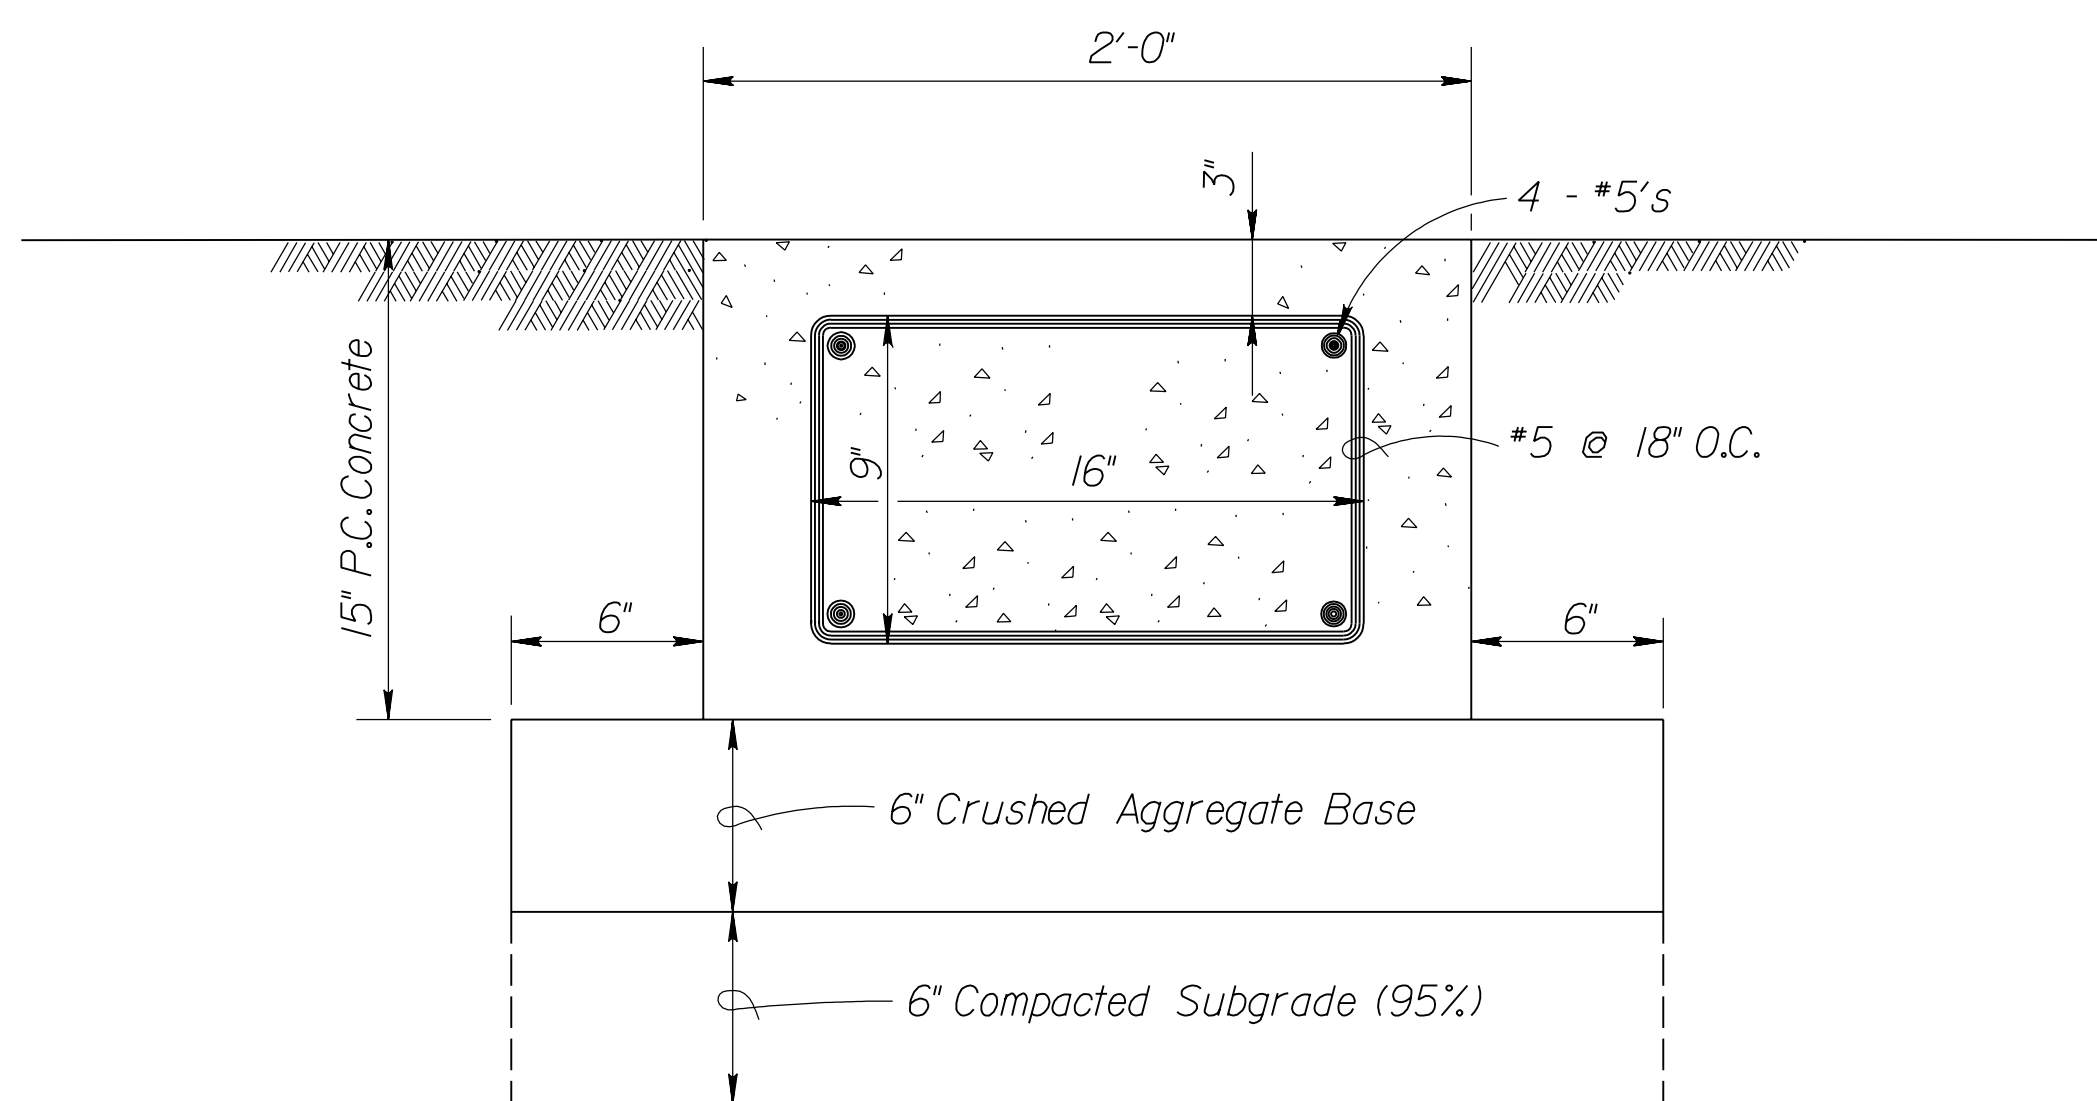

BIRD-EYE GRADE BEAM DETAIL

NO SCALE

<p align="center">\$\$ – THINK VALUE ENGINEERING – \$\$</p>				
<p align="center">Revisions</p>				
Symbol	Descriptions			Date Approved
<p align="center">U.S. ARMY ENGINEER DISTRICT CORPS OF ENGINEERS OMAHA, NEBRASKA</p>				
Designed by:	SITE NAME		SITE LOCATION	
Drawn by:	<p align="center">OMAHA DISTRICT DESIGN GUIDE</p> <p align="center">TYPICAL PAVEMENT SECTIONS</p>			
Checked by:				
Reviewed by:	Plot Scale Ratio:		Date: X	Sheet reference number:
Submitted by:	Design File:		Drawing Code:	
	Spec. No.: DACA 45			
Chief:	Contract No.: DACA 45		X	C4.02
Section				